


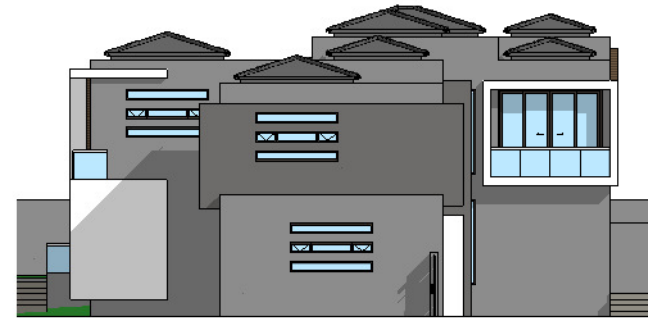

NORTHEAST ELEVATION
SCALE: 1:100



NORTHWEST ELEVATION
SCALE: 1:100



SOUTHWEST ELEVATION
SCALE: 1:100



SOUTHEAST ELEVATION
SCALE: 1:100



PERSPECTIVE VIEW 1
SCALE:



PERSPECTIVE VIEW 2
SCALE:



**PROPOSED NEW RESIDENCE
ON PTN 2 OF ERF 2129,
BRYANSTON
FOR MRS. NUTTALL**

DRAWING DESCRIPTION
**SKETCH PLAN
ELEVATIONS & PERSPECTIVES**



TEL: +27 11 455 1941 EMAIL: INFO@ARCHEN.CO.ZA
 FAX: +27 11 455 3016 P.O. BOX 2164
 CELL: +27 82 458 6941 BEDFORDVIEW 2008

MEMBERS OF ARCHEN CC:
 NEAL NEL (P.A. & ARCH. T) REG. NO. 870090
 EDITH NEL (P.A. ARCH. T) REG. NO. 70312

SCALE	1 : 100	DRAWING NO. B36-SK1-2
DESIGNED	N NEL	
DRAWN	M DA FONSECA	
DATE	31.10.2013	
OWNERS SIGNATURE		REVISION A