




ISOMETRIC VIEW 1  
SCALE:

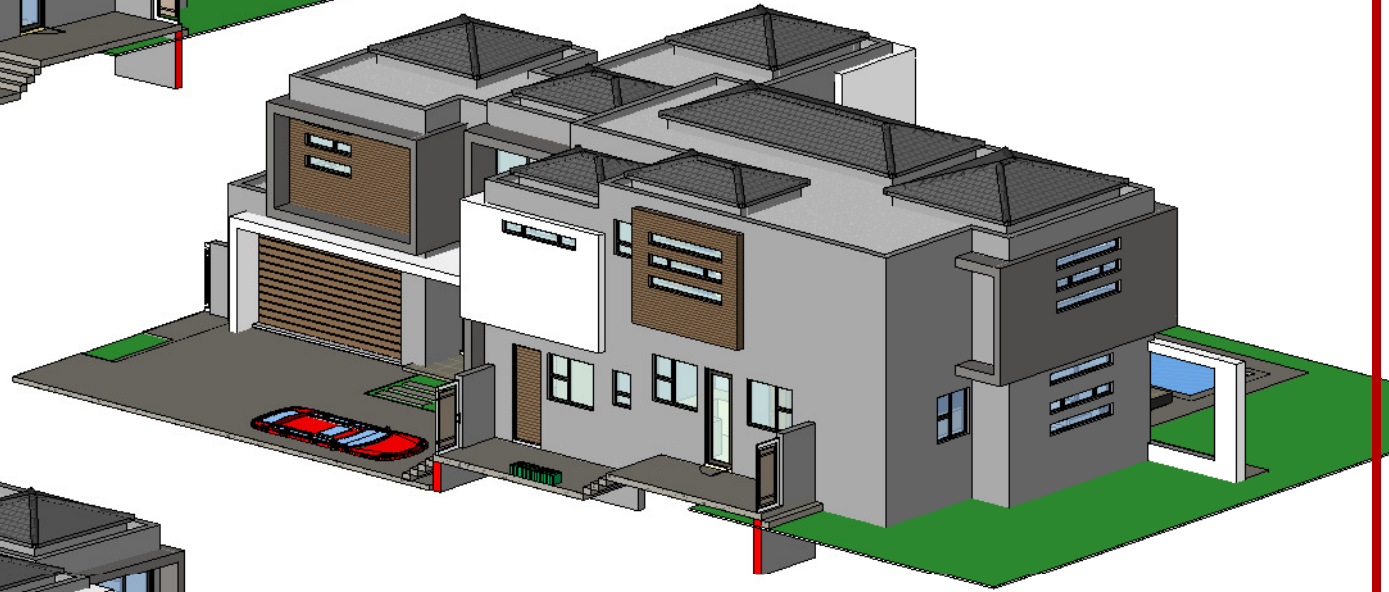

ISOMETRIC VIEW 2  
SCALE:

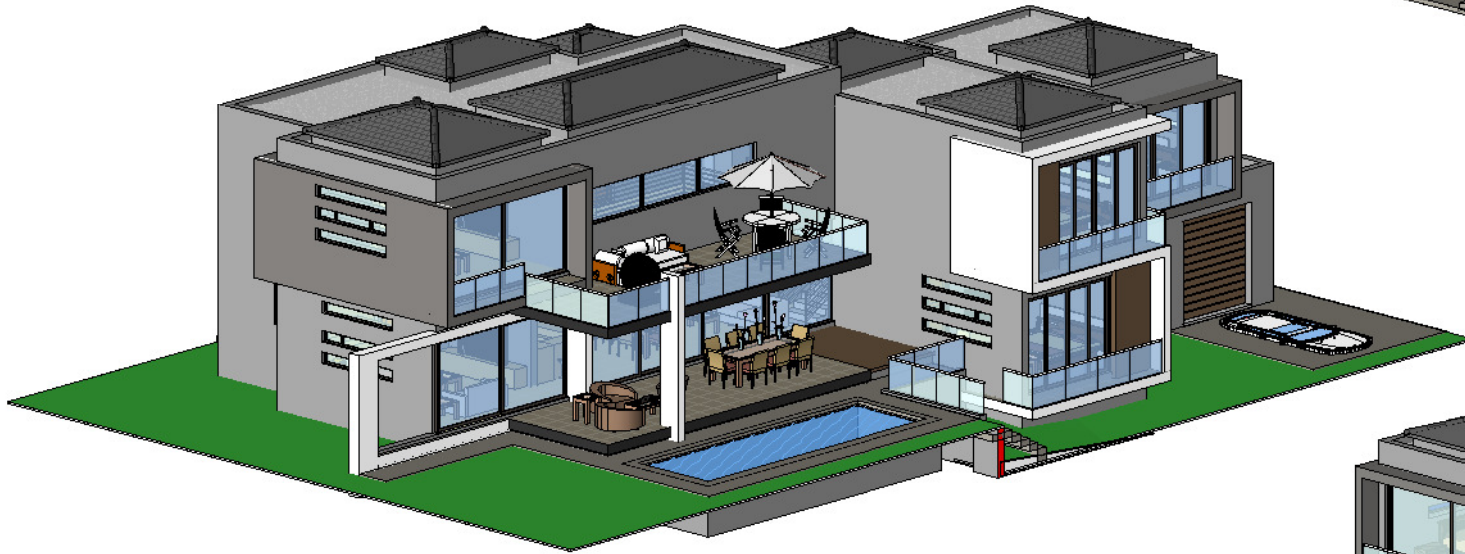

ISOMETRIC VIEW 3  
SCALE:

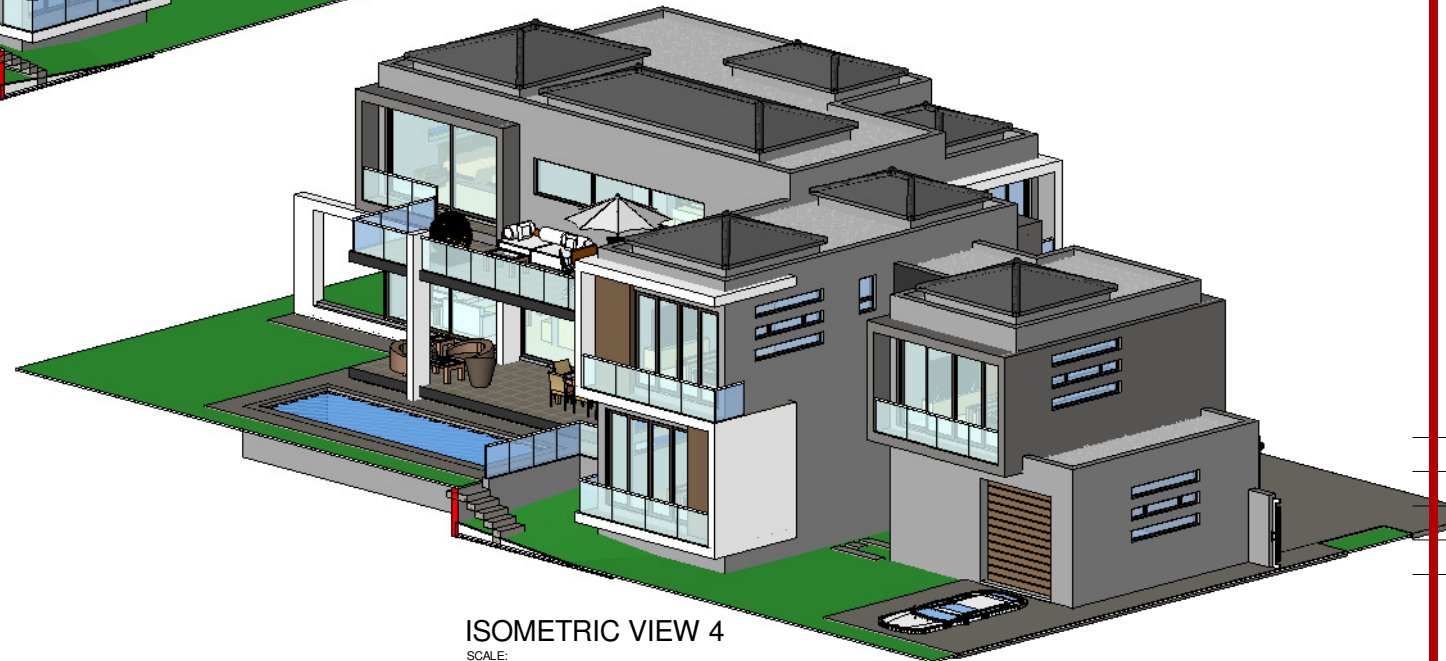

ISOMETRIC VIEW 4  
SCALE:



PROPOSED NEW RESIDENCE  
ON PTN 2 OF ERF 2129,  
BRYANSTON  
FOR MRS. NUTTALL

DRAWING DESCRIPTION  
SKETCH PLAN  
ISOMETRIC VIEWS



TEL: +27 11 455 1941 EMAIL: INFO@ARCHEN.CO.ZA  
FAX: +27 11 455 3016 P.O. BOX 2164  
CELL: +27 82 458 6941 BEDFORDVIEW 2008

MEMBERS OF ARCHEN CC:  
NEL NEL (P.A. S. ARCH. T) REG. NO. 870090  
EDITH NEL (P.A. ARCH. T) REG. NO. 70312

SCALE		DRAWING NO. <b>B36-SK1-3</b>
DESIGNED	N NEL	
DRAWN	M DA FONSECA	
DATE	31.10.2013	
REVISION	A	
OWNERS SIGNATURE		